


DISTRICT	COUNTY	ROUTE	SECTION	SHEET	
6-0	DELAWARE	2019	GRM	1 OF 9	
UPPER DARBY TOWNSHIP					
REVISION NUMBER	REVISIONS			DATE	BY

PLOTTED: 12/6/2024 1:56:30 PM

FILE NAME: H:\Township Upper Darby\016253.00 Township of Upper Darby - Garrett Road\4.0 Dwg\4.1 Transportation\GARRETT RD_RDY_11_SSP INDEX.dgn

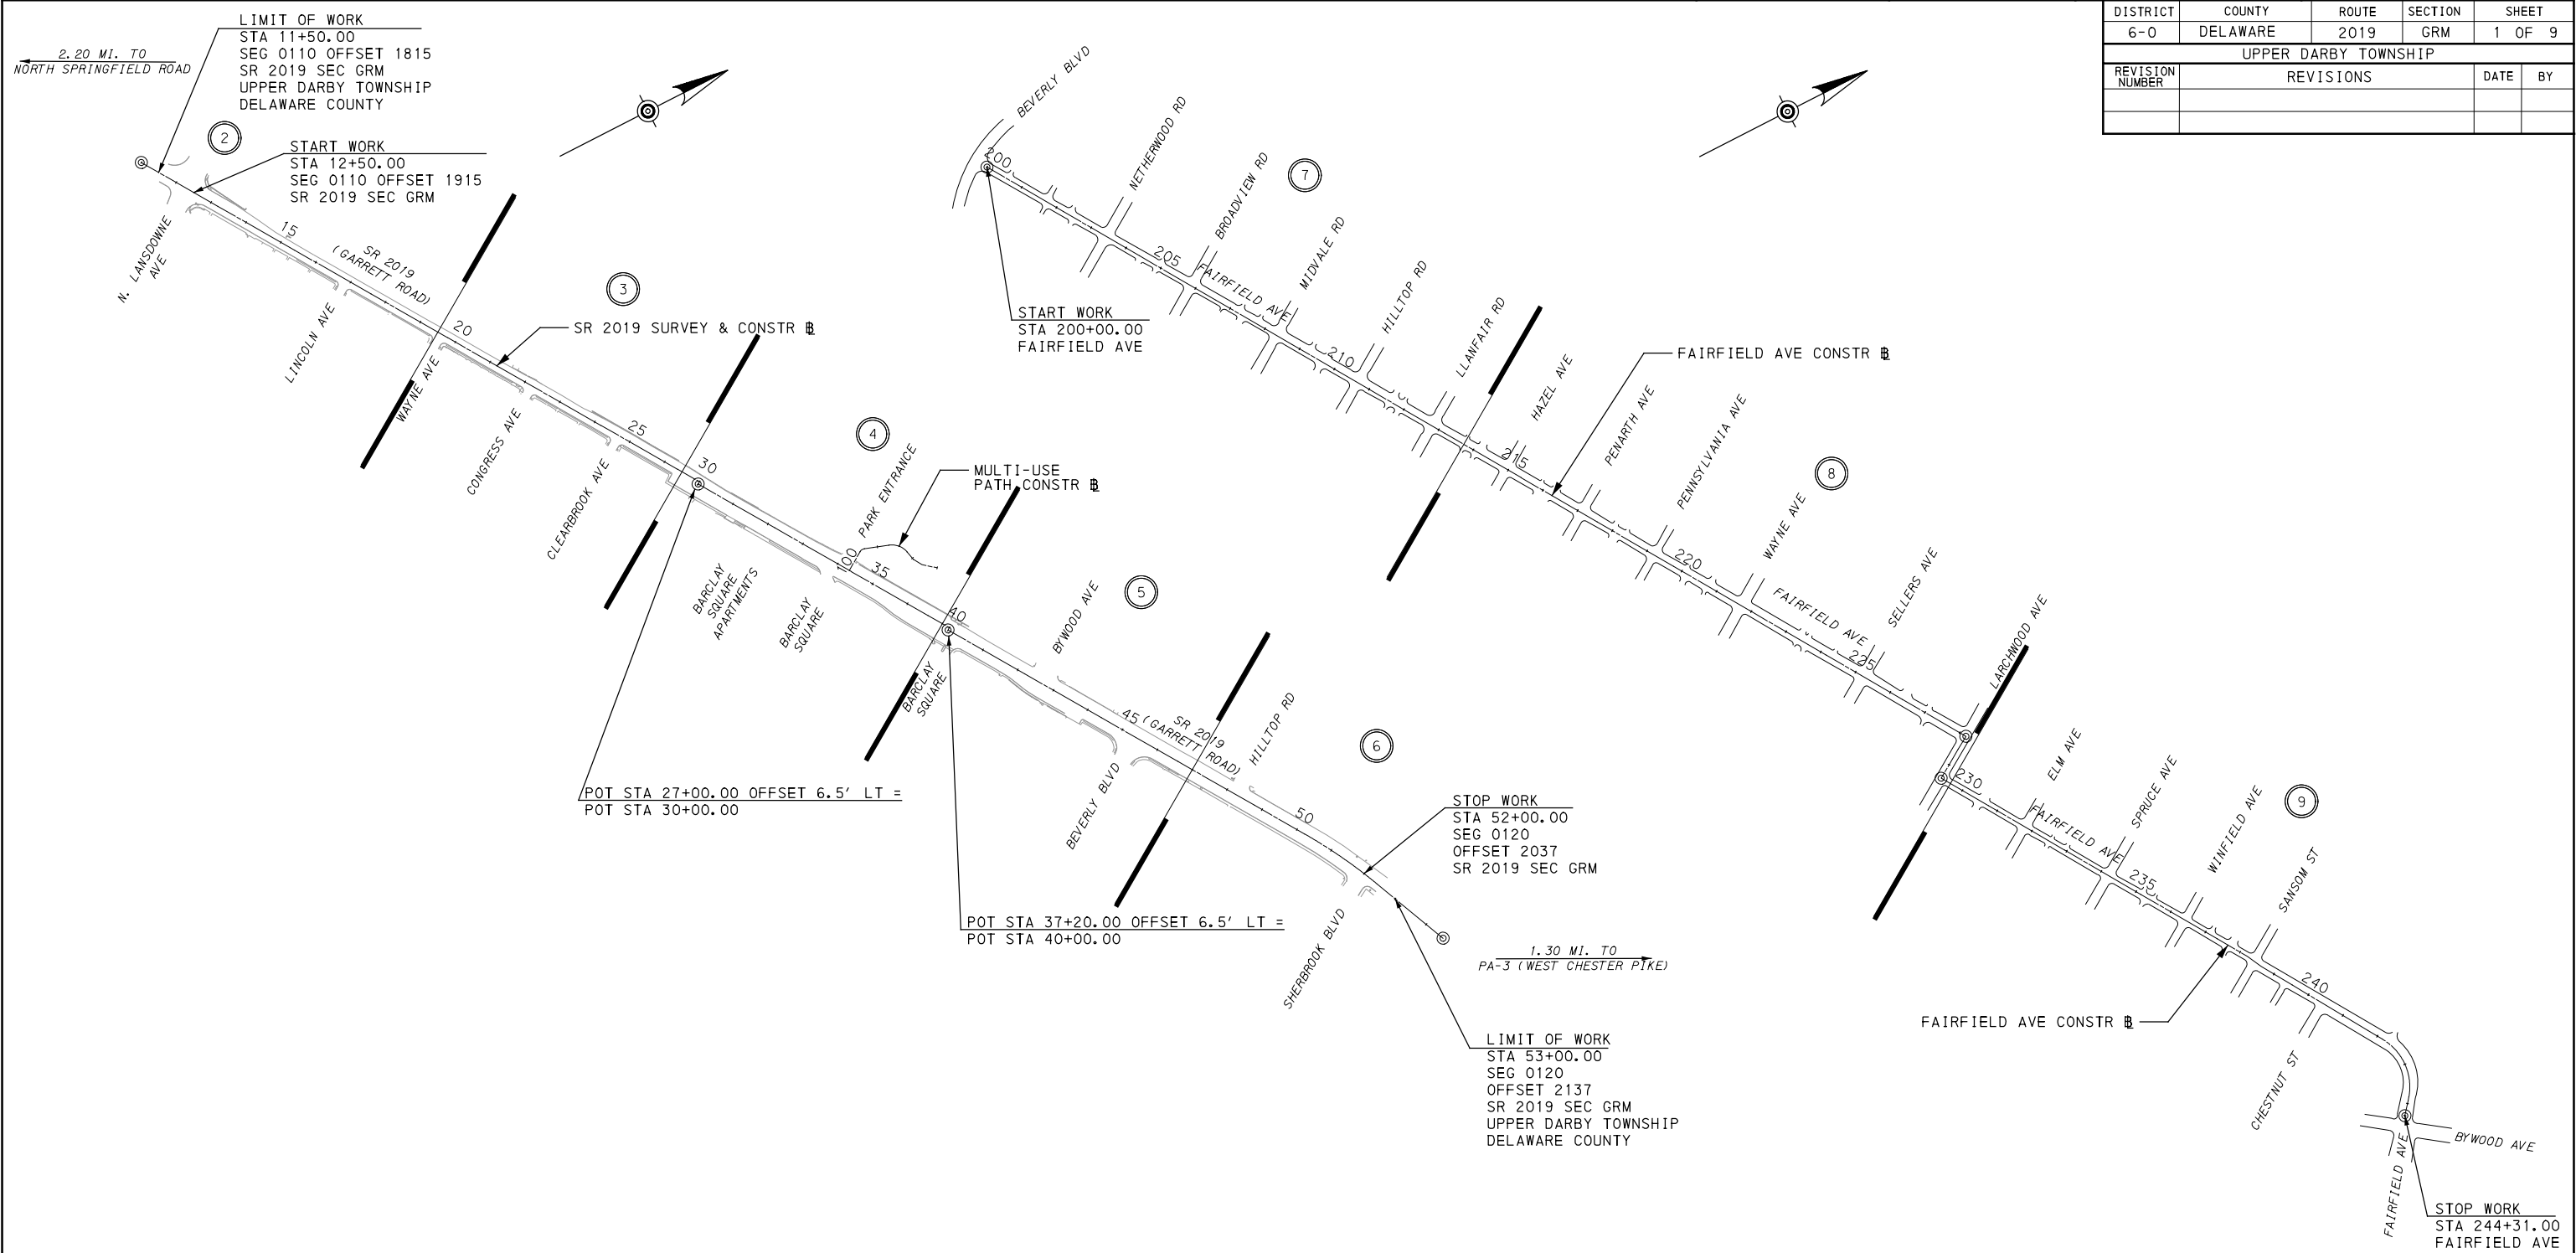


INDEX OF DRAWINGS

DESCRIPTION	SHEET NO.
INDEX SHEET	1
PLAN SHEETS	2-9

LEGEND

- XX PLAN
- SHEET LIMITS

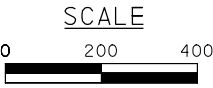


SIGNING & PAVEMENT MARKING PLAN

DISTRICT	COUNTY	ROUTE	SECTION	SHEET	
6-0	DELAWARE	2019	GRM	2 OF 9	
UPPER DARBY TOWNSHIP					
REVISION NUMBER	REVISIONS			DATE	BY

PLOTTED: 12/6/2024 1:56:33 PM

FILE NAME: H:\Township Upper Darby\016253.00 Township of Upper Darby - Garrett Road\4.0 Dwg\4.1 Transportation\Garrett RD_RDY_10_SSP.dgn

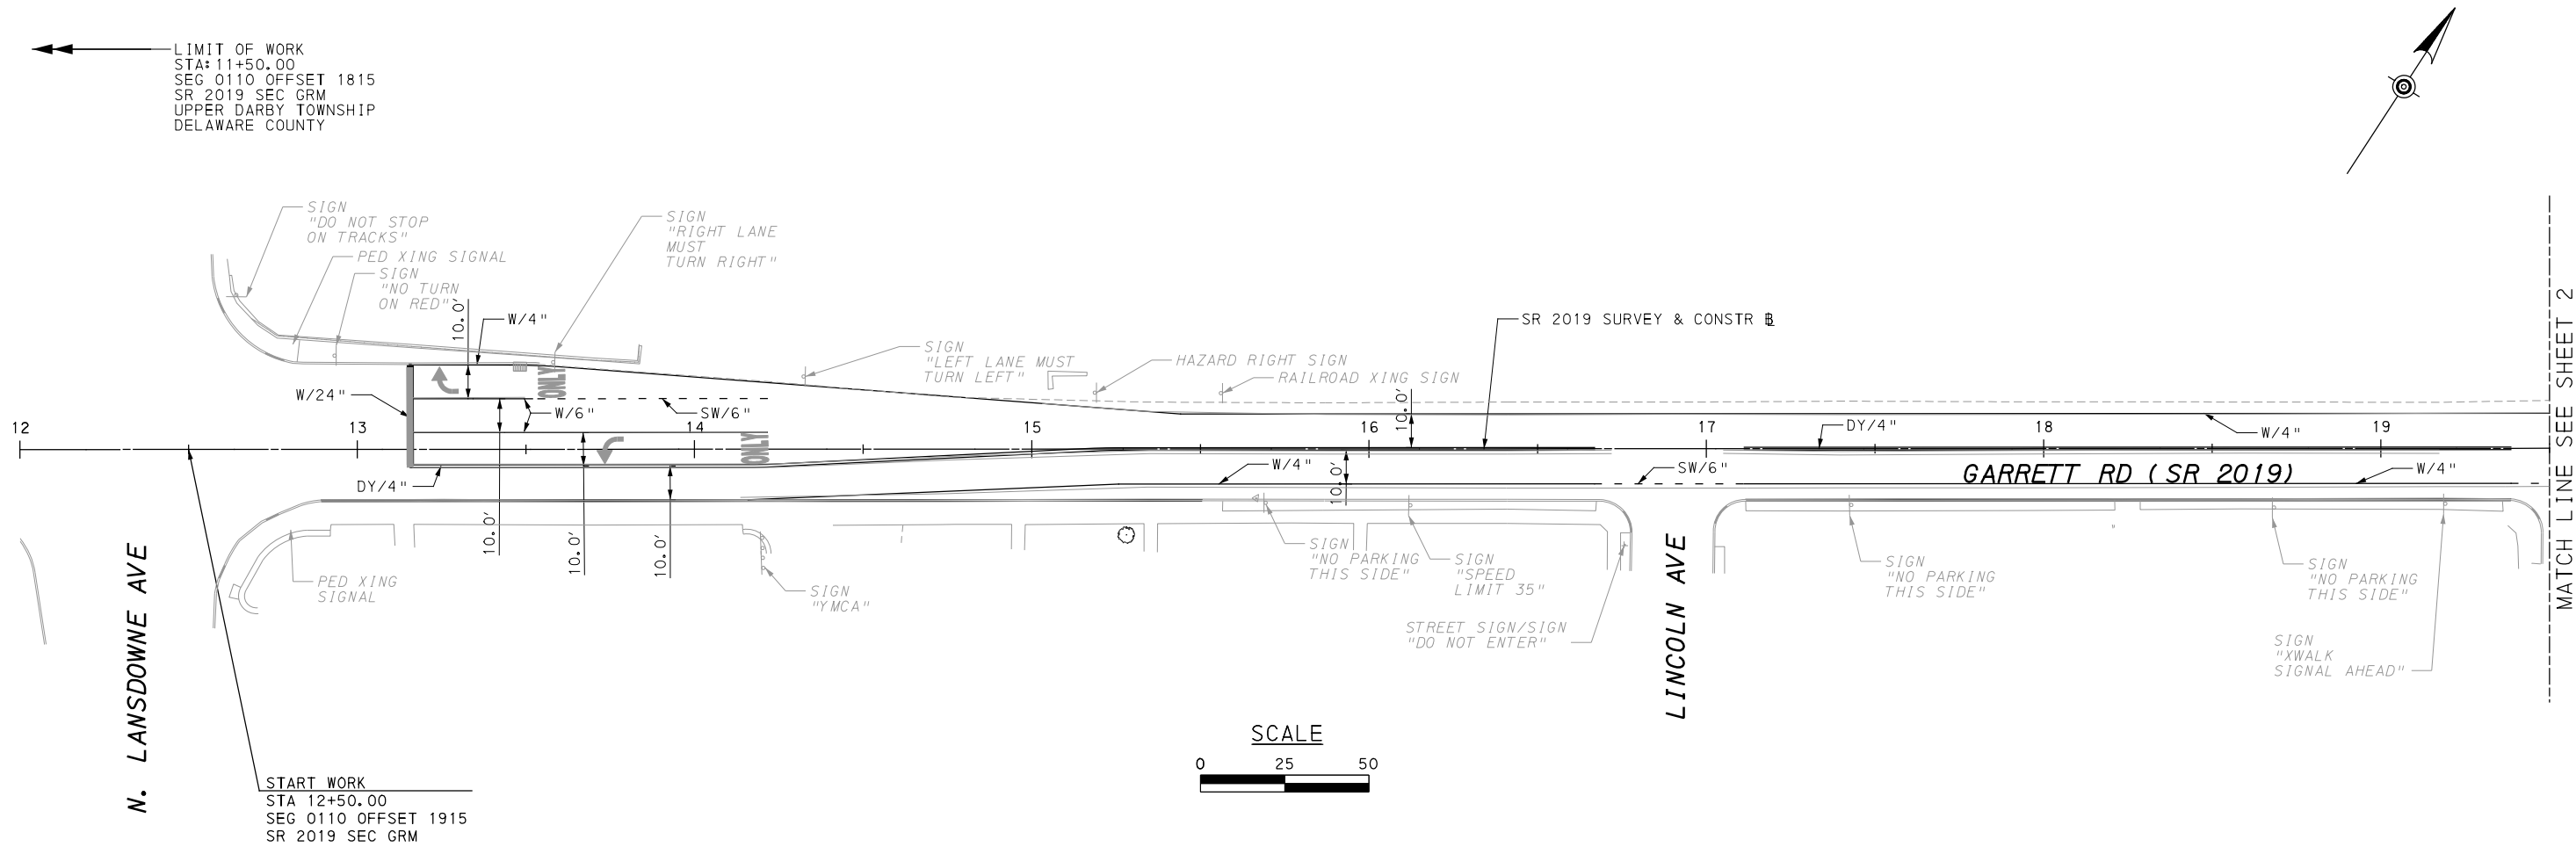

LEGEND

- W/4" - EXISTING 4" SOLID WHITE PAVEMENT MARKINGS
- DY/4" - EXISTING 4" DOUBLE YELLOW PAVEMENT MARKINGS
- W/4" - 4" SOLID WHITE PAVEMENT MARKINGS
- W/6" - 6" SOLID WHITE PAVEMENT MARKINGS
- W/24" - 24" SOLID WHITE PAVEMENT MARKINGS
- BW/6" - 6" BROKEN WHITE PAVEMENT MARKINGS
- SW/6" - 6" DOTTED WHITE PAVEMENT MARKINGS
- Y/4" - 4" SOLID YELLOW PAVEMENT MARKINGS
- DY/4" - 4" DOUBLE SOLID YELLOW PAVEMENT MARKINGS
- BY/4" - 4" ONE-WAY BARRIER YELLOW PAVEMENT MARKINGS
- SY/6" - 6" DOTTED YELLOW PAVEMENT MARKINGS


- EXISTING SIGN
- PROPOSED SIGN
- PROPOSED SHARED LANE MARKING

SIGNING & PAVEMENT MARKING PLAN

DISTRICT	COUNTY	ROUTE	SECTION	SHEET	
6-0	DELAWARE	2019	GRM	3 OF 9	
UPPER DARBY TOWNSHIP					
REVISION NUMBER	REVISIONS			DATE	BY

PLOTTED: 12/6/2024
1:56:34 PM

FILE NAME: H:\Township Upper Darby\016253.00 Township of Upper Darby - Garrett Road\4.0 Dwg\4.1 Transportation\GARRETT RD_RDY_10_SSP.dgn

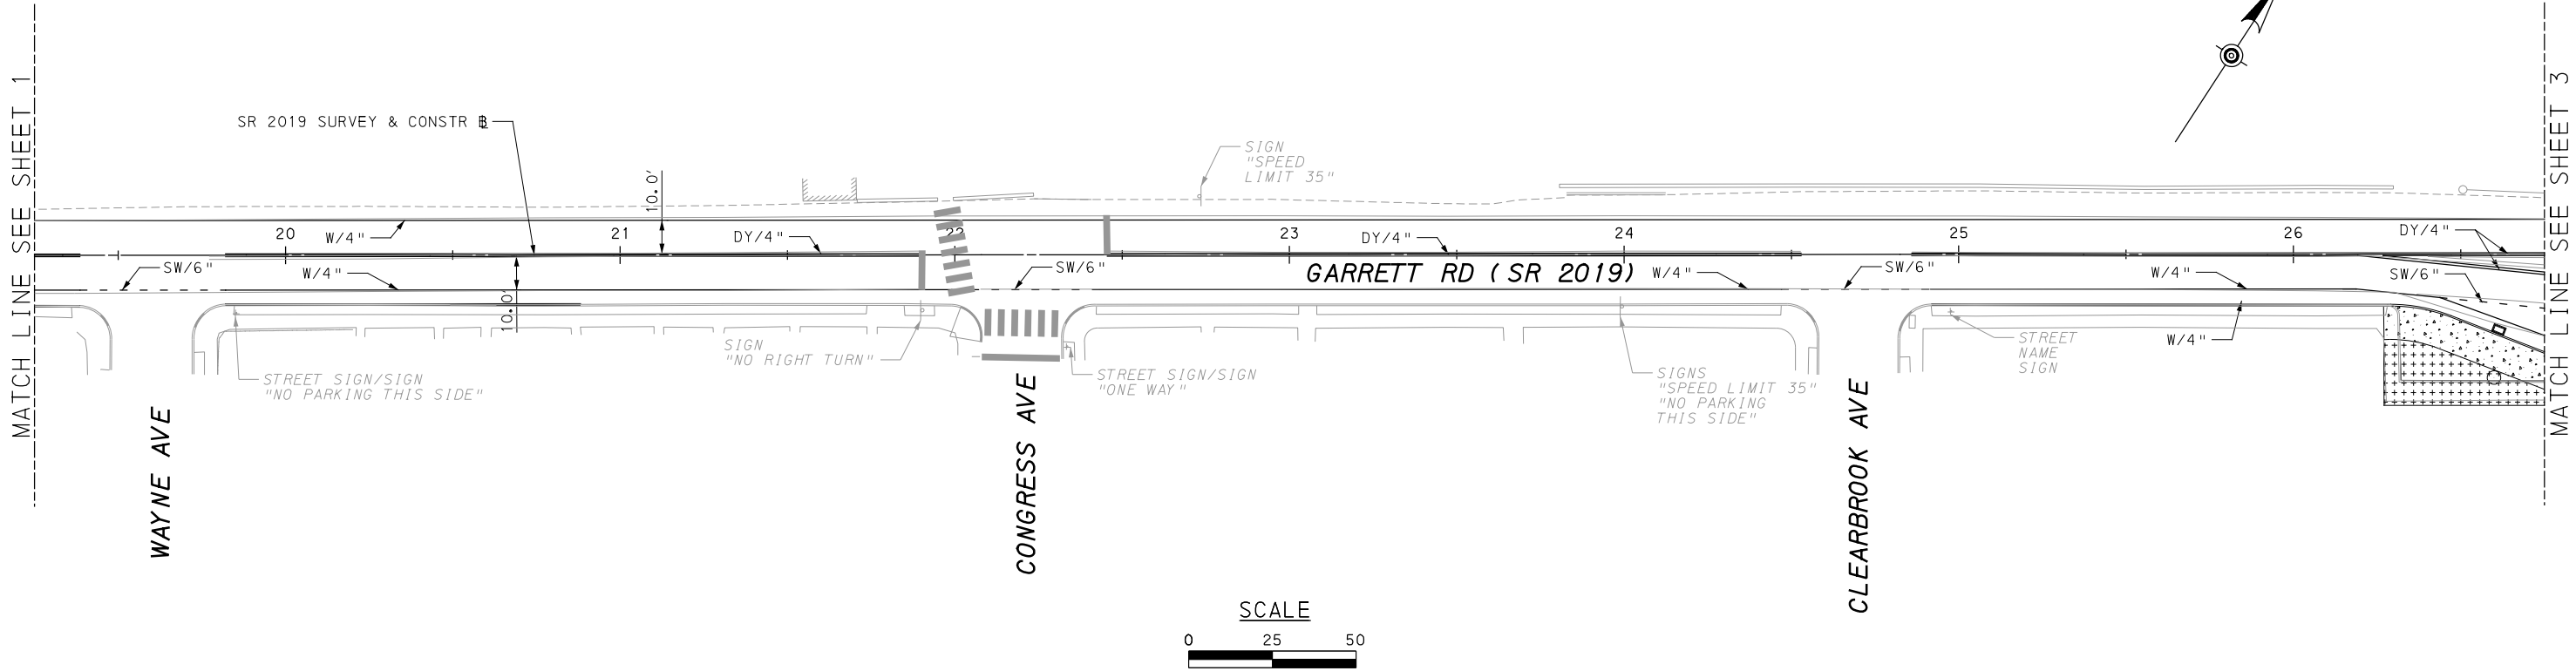

LEGEND

- W/4" - EXISTING 4" SOLID WHITE PAVEMENT MARKINGS
- DY/4" - EXISTING 4" DOUBLE YELLOW PAVEMENT MARKINGS
- W/4" - 4" SOLID WHITE PAVEMENT MARKINGS
- W/6" - 6" SOLID WHITE PAVEMENT MARKINGS
- W/24" - 24" SOLID WHITE PAVEMENT MARKINGS
- BW/6" - 6" BROKEN WHITE PAVEMENT MARKINGS
- SW/6" - 6" DOTTED WHITE PAVEMENT MARKINGS
- Y/4" - 4" SOLID YELLOW PAVEMENT MARKINGS
- DY/4" - 4" DOUBLE SOLID YELLOW PAVEMENT MARKINGS
- BY/4" - 4" ONE-WAY BARRIER YELLOW PAVEMENT MARKINGS
- SY/6" - 6" DOTTED YELLOW PAVEMENT MARKINGS


- EXISTING SIGN
- PROPOSED SIGN
- PROPOSED SHARED LANE MARKING

SIGNING & PAVEMENT MARKING PLAN

DISTRICT	COUNTY	ROUTE	SECTION	SHEET
6-0	DELAWARE	2019	GRM	4 OF 9
UPPER DARBY TOWNSHIP				
REVISION NUMBER	REVISIONS		DATE	BY

PLOTTED: 12/6/2024
1:56:35 PM

FILE NAME: H:\Township Upper Darby\016253.00 Township of Upper Darby - Garrett Road\4.0 Dwg\4.1 Transportation\GARRETT_RD_RDY_10_SSP.dgn

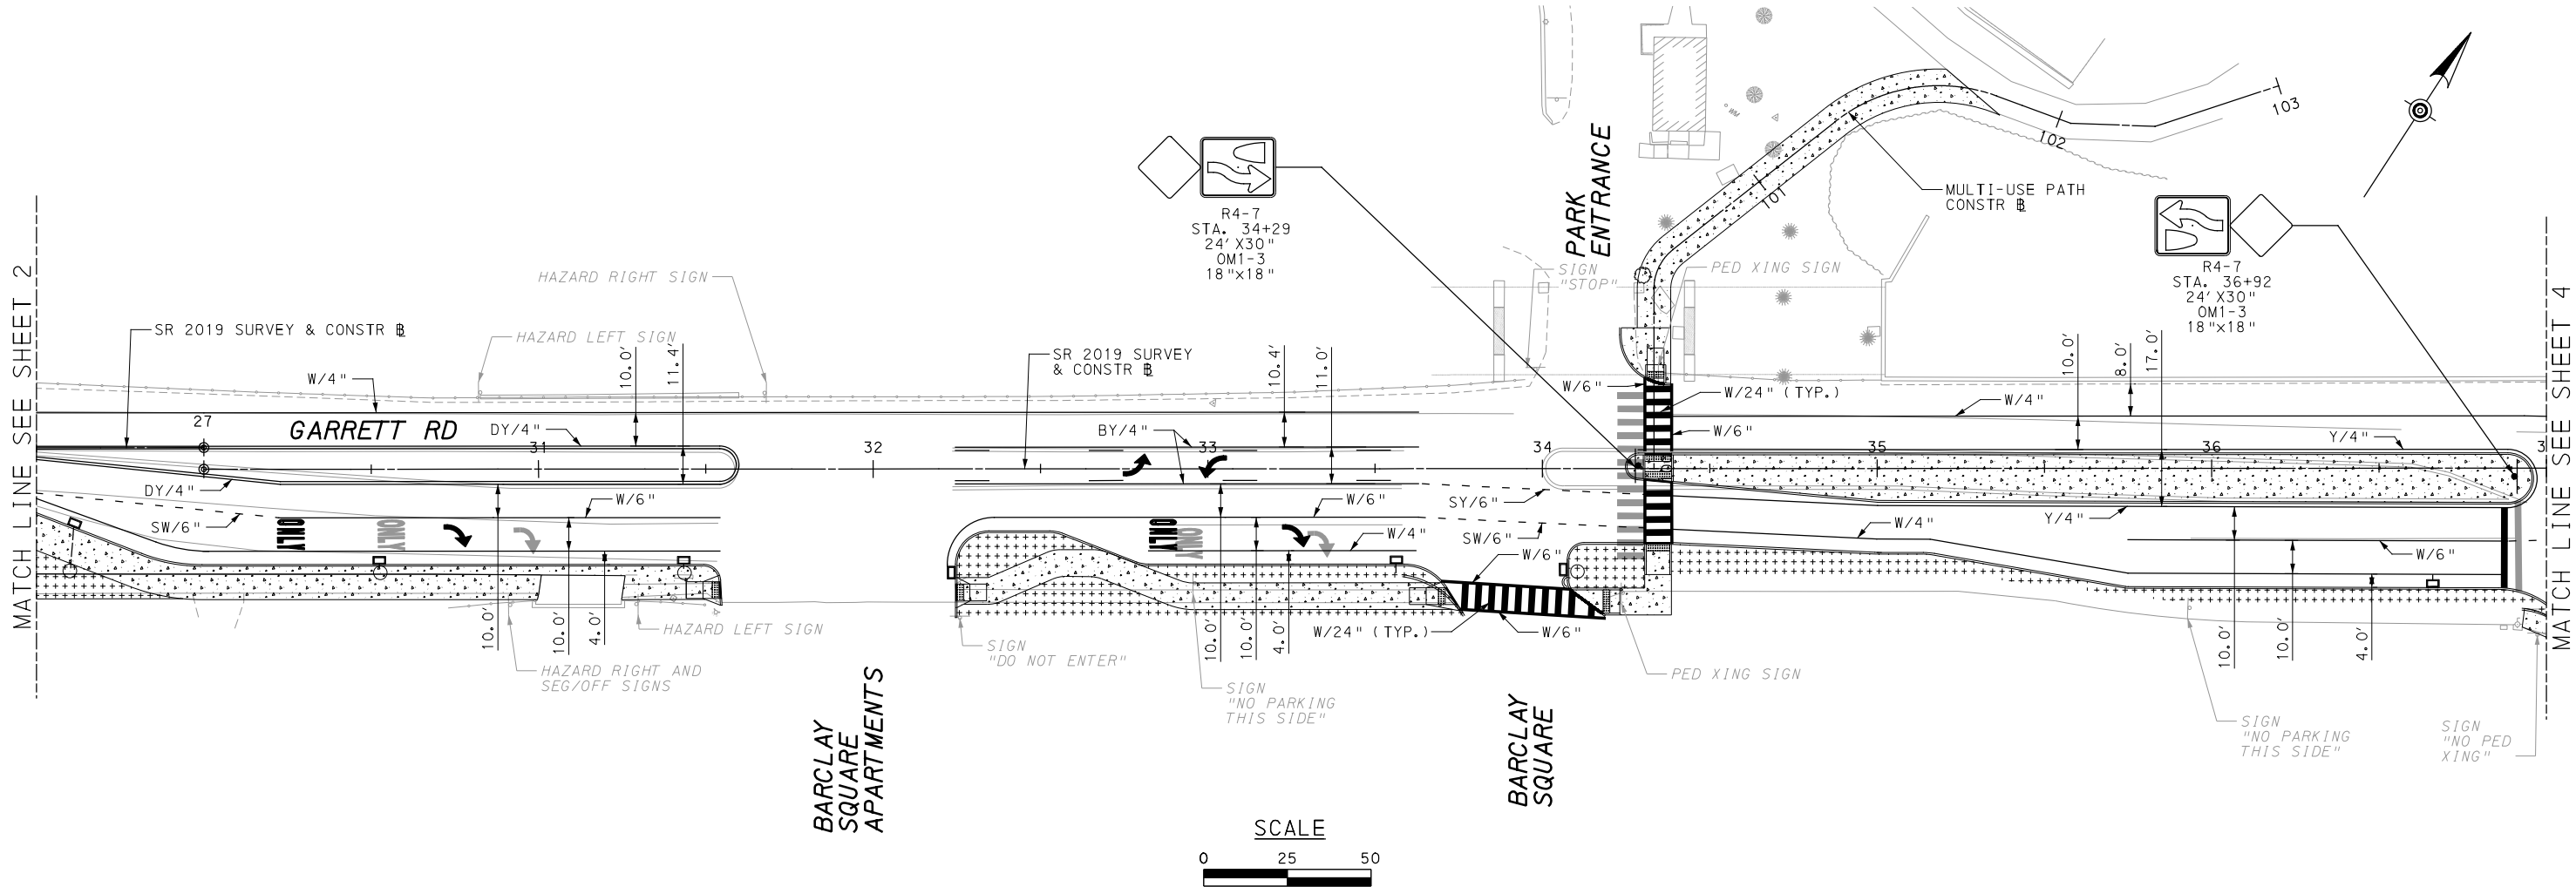

LEGEND

- W/4" - EXISTING 4" SOLID WHITE PAVEMENT MARKINGS
- DY/4" - EXISTING 4" DOUBLE YELLOW PAVEMENT MARKINGS
- W/4" - 4" SOLID WHITE PAVEMENT MARKINGS
- W/6" - 6" SOLID WHITE PAVEMENT MARKINGS
- W/24" - 24" SOLID WHITE PAVEMENT MARKINGS
- BW/6" - 6" BROKEN WHITE PAVEMENT MARKINGS
- SW/6" - 6" DOTTED WHITE PAVEMENT MARKINGS
- Y/4" - 4" SOLID YELLOW PAVEMENT MARKINGS
- DY/4" - 4" DOUBLE SOLID YELLOW PAVEMENT MARKINGS
- BY/4" - 4" ONE-WAY BARRIER YELLOW PAVEMENT MARKINGS
- SY/6" - 6" DOTTED YELLOW PAVEMENT MARKINGS

- EXISTING SIGN
- PROPOSED SIGN
- PROPOSED SHARED LANE MARKING


SIGNING & PAVEMENT MARKING PLAN

SIGNING & PAVEMENT MARKING PLAN

DISTRICT	COUNTY	ROUTE	SECTION	SHEET	
6-0	DELAWARE	2019	GRM	6 OF 9	
UPPER DARBY TOWNSHIP					
REVISION NUMBER	REVISIONS			DATE	BY

PLOTTED: 12/6/2024 1:56:38 PM

FILE NAME: H:\Township Upper Darby\016253.00 Township of Upper Darby - Garrett Road\4.0 Dwg\4.1 Transportation\GARRETT RD_RDY_10_SSP.dgn

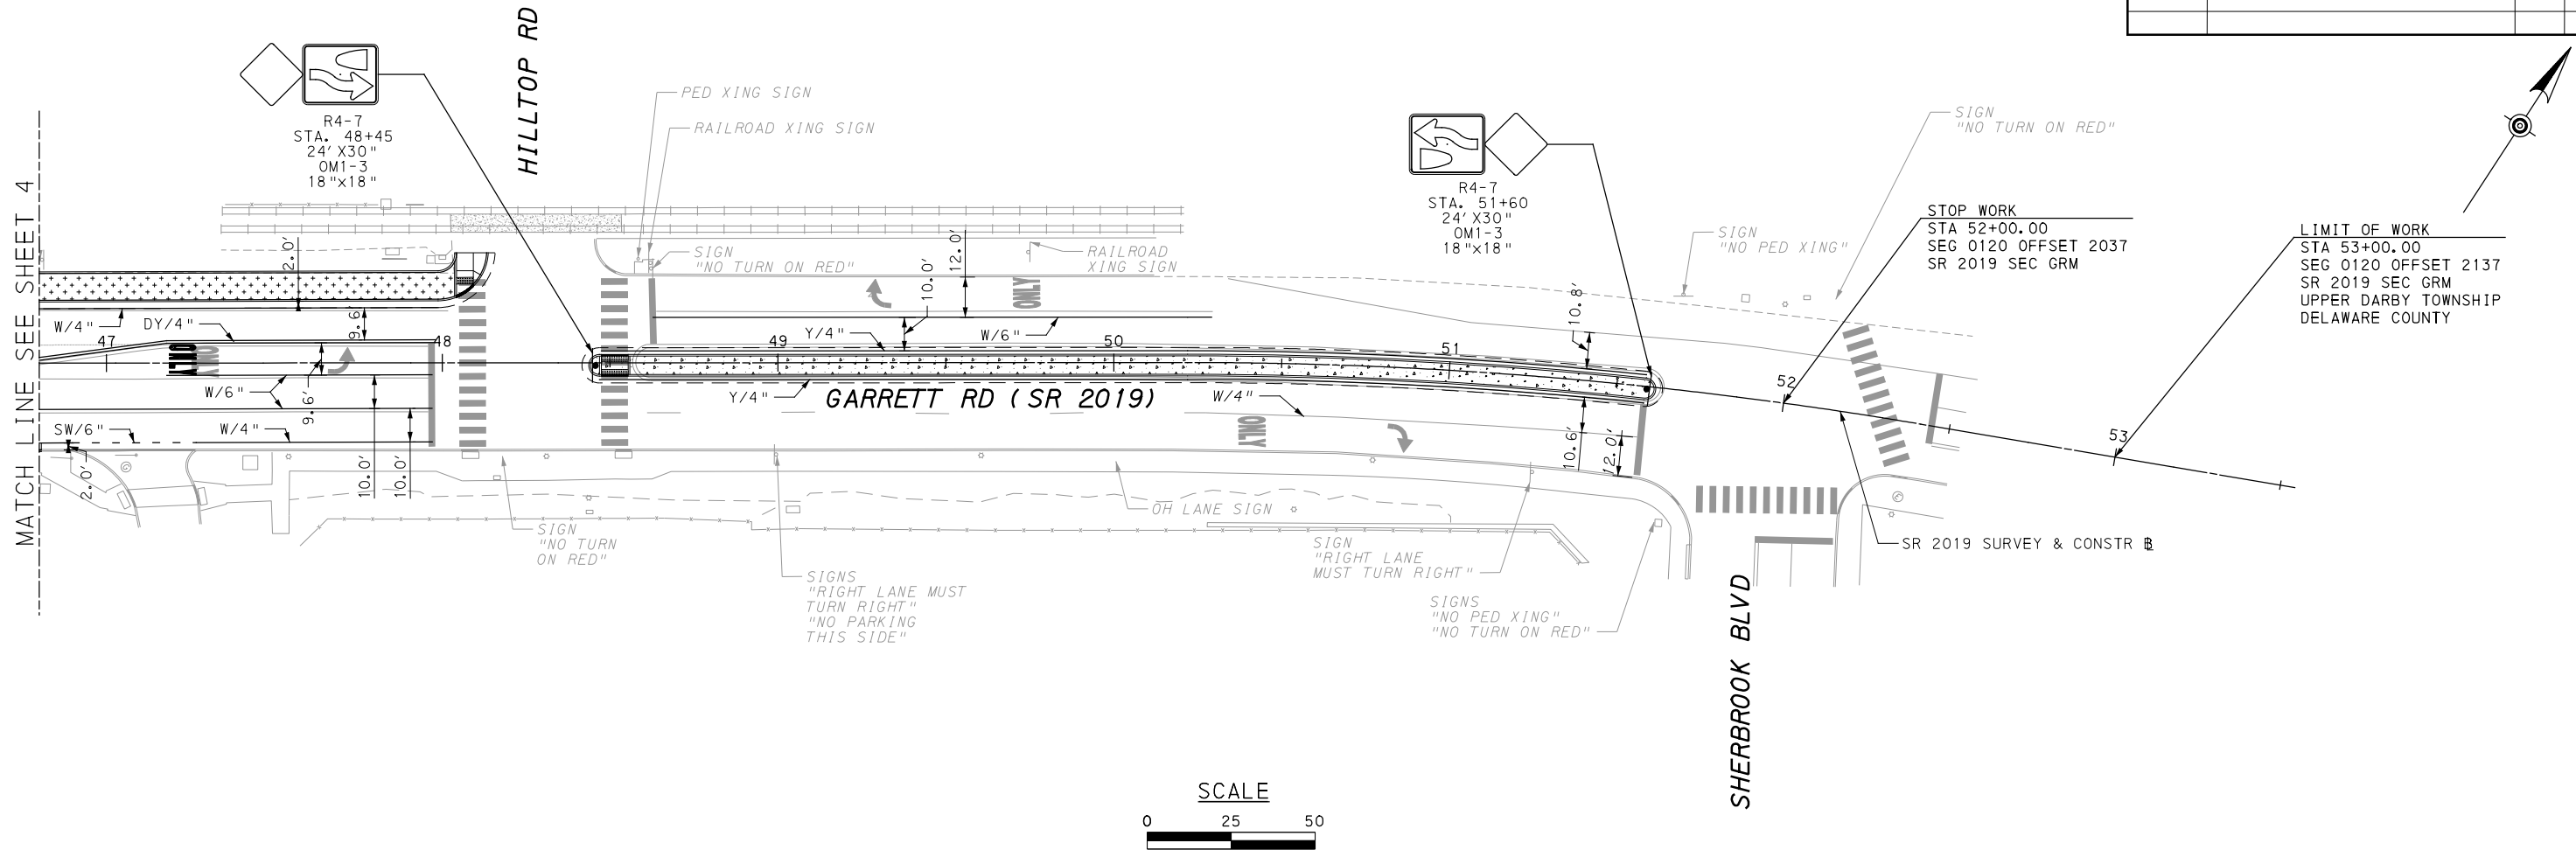

LEGEND

- W/4" - EXISTING 4" SOLID WHITE PAVEMENT MARKINGS
- DY/4" - EXISTING 4" DOUBLE YELLOW PAVEMENT MARKINGS
- W/4" - 4" SOLID WHITE PAVEMENT MARKINGS
- W/6" - 6" SOLID WHITE PAVEMENT MARKINGS
- W/24" - 24" SOLID WHITE PAVEMENT MARKINGS
- BW/6" - 6" BROKEN WHITE PAVEMENT MARKINGS
- SW/6" - 6" DOTTED WHITE PAVEMENT MARKINGS
- Y/4" - 4" SOLID YELLOW PAVEMENT MARKINGS
- DY/4" - 4" DOUBLE SOLID YELLOW PAVEMENT MARKINGS
- BY/4" - 4" ONE-WAY BARRIER YELLOW PAVEMENT MARKINGS
- SY/6" - 6" DOTTED YELLOW PAVEMENT MARKINGS



- EXISTING SIGN
- PROPOSED SIGN
- PROPOSED SHARED LANE MARKING

SIGNING & PAVEMENT MARKING PLAN

DISTRICT	COUNTY	ROUTE	SECTION	SHEET
6-0	DELAWARE	2019	GRM	7 OF 9
UPPER DARBY TOWNSHIP				
REVISION NUMBER	REVISIONS		DATE	BY

PLOTTED: 12/6/2024 1:56:40 PM

FILE NAME: H:\Township Upper Darby\016253.00 Township of Upper Darby - Garrett Road\4.0 Dwg\4.1 Transportation\GARRETT_RD_RDY_10_SSP.dgn

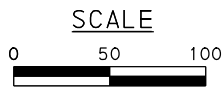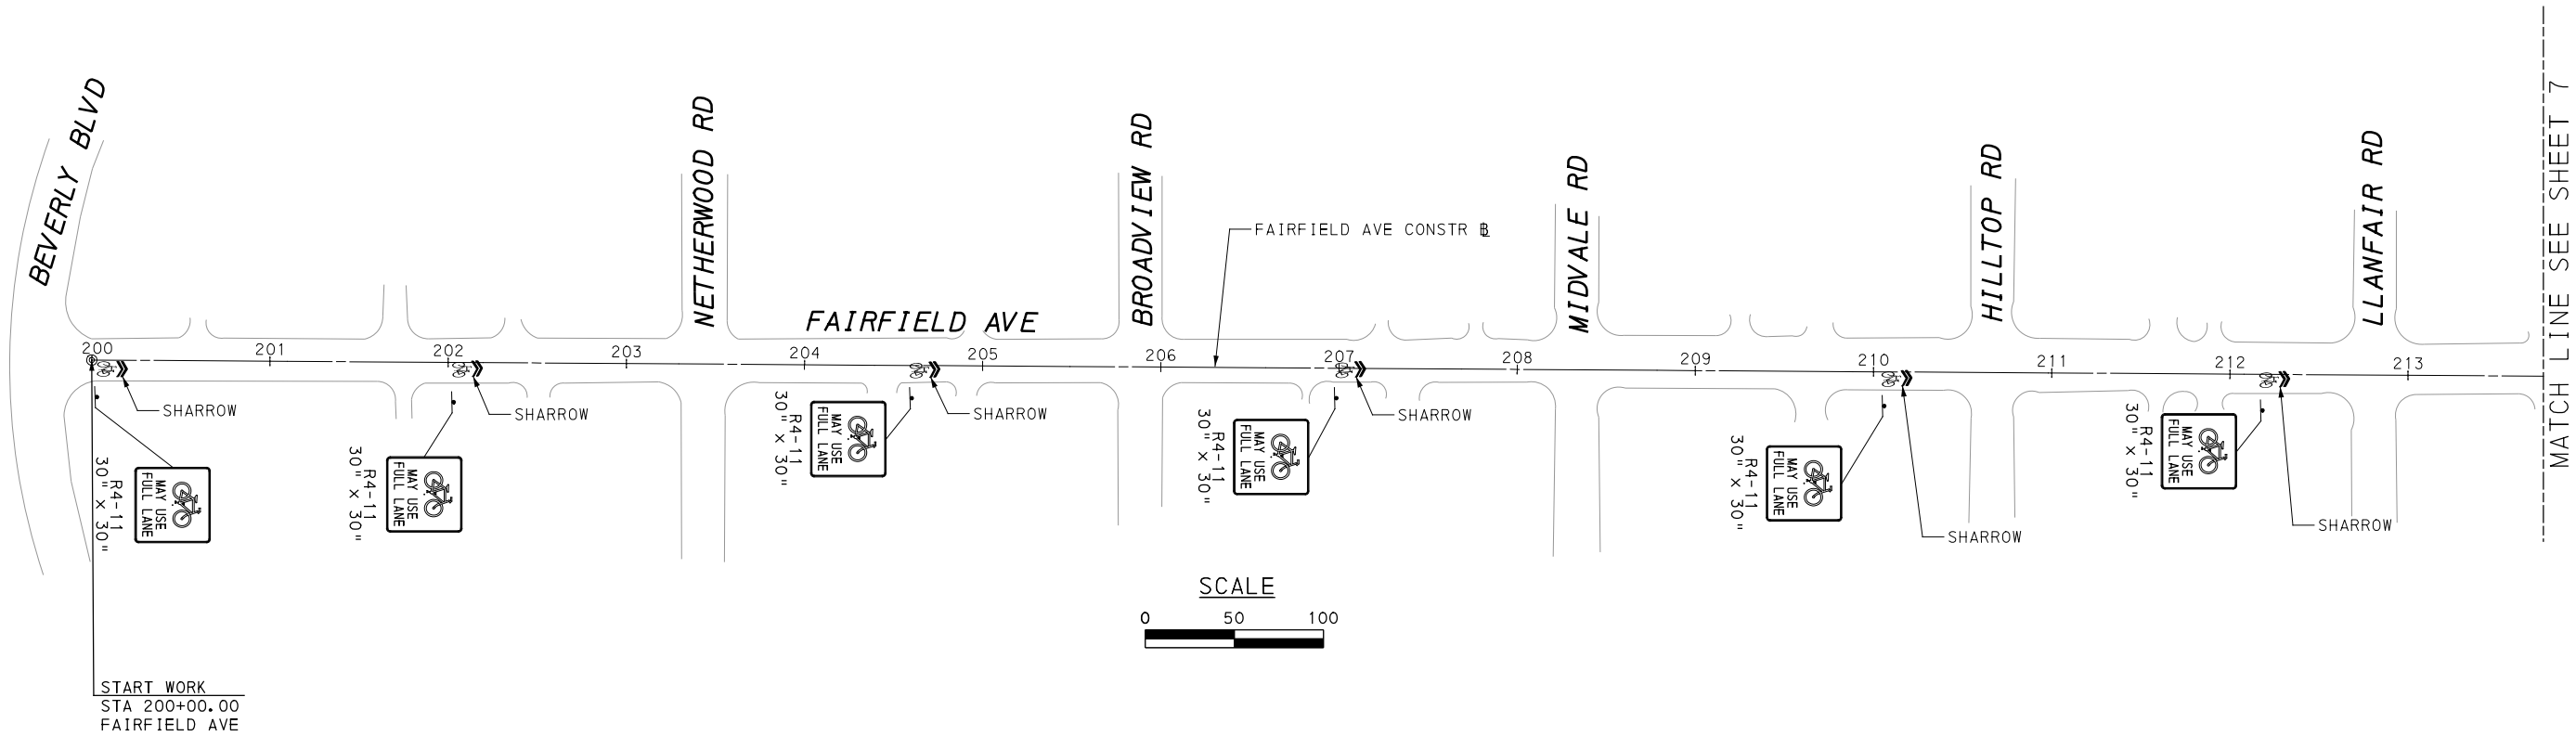

LEGEND

- W/4" - EXISTING 4" SOLID WHITE PAVEMENT MARKINGS
- DY/4" - EXISTING 4" DOUBLE YELLOW PAVEMENT MARKINGS
- W/4" - 4" SOLID WHITE PAVEMENT MARKINGS
- W/6" - 6" SOLID WHITE PAVEMENT MARKINGS
- W/24" - 24" SOLID WHITE PAVEMENT MARKINGS
- BW/6" - 6" BROKEN WHITE PAVEMENT MARKINGS
- SW/6" - 6" DOTTED WHITE PAVEMENT MARKINGS
- Y/4" - 4" SOLID YELLOW PAVEMENT MARKINGS
- DY/4" - 4" DOUBLE SOLID YELLOW PAVEMENT MARKINGS
- BY/4" - 4" ONE-WAY BARRIER YELLOW PAVEMENT MARKINGS
- SY/6" - 6" DOTTED YELLOW PAVEMENT MARKINGS

- EXISTING SIGN
- PROPOSED SIGN
- PROPOSED SHARED LANE MARKING

SIGNING & PAVEMENT MARKING PLAN



W/4" - EXISTING 4" SOLID WHITE PAVEMENT MARKINGS
DY/4" - EXISTING 4" DOUBLE YELLOW PAVEMENT MARKINGS
W/4" - 4" SOLID WHITE PAVEMENT MARKINGS
W/6" - 6" SOLID WHITE PAVEMENT MARKINGS
W/24" - 24" SOLID WHITE PAVEMENT MARKINGS
BW/6" - 6" BROKEN WHITE PAVEMENT MARKINGS
SW/6" - 6" DOTTED WHITE PAVEMENT MARKINGS
Y/4" - 4" SOLID YELLOW PAVEMENT MARKINGS
DY/4" - 4" DOUBLE SOLID YELLOW PAVEMENT MARKINGS
BY/4" - 4" ONE-WAY BARRIER YELLOW PAVEMENT MARKINGS
SY/6" - 6" DOTTED YELLOW PAVEMENT MARKINGS

-  - EXISTING SIGN
-  - PROPOSED SIGN
-  - PROPOSED SHARED LANE MARKING



SIGNING & PAVEMENT MARKING PLAN

DISTRICT	COUNTY	ROUTE	SECTION	SHEET
6-0	DELAWARE	2019	GRM	9 OF 9
UPPER DARBY TOWNSHIP				
REVISION NUMBER	REVISIONS		DATE	BY



PLOTTED: 12/6/2024
1:56:42 PM

FILE NAME: H:\Township Upper Darby\016253.00 Township of Upper Darby - Garrett Road\4.0 Dwg\4.1 Transportation\GARRETT RD_RDY_10_SSP.dgn

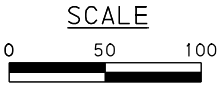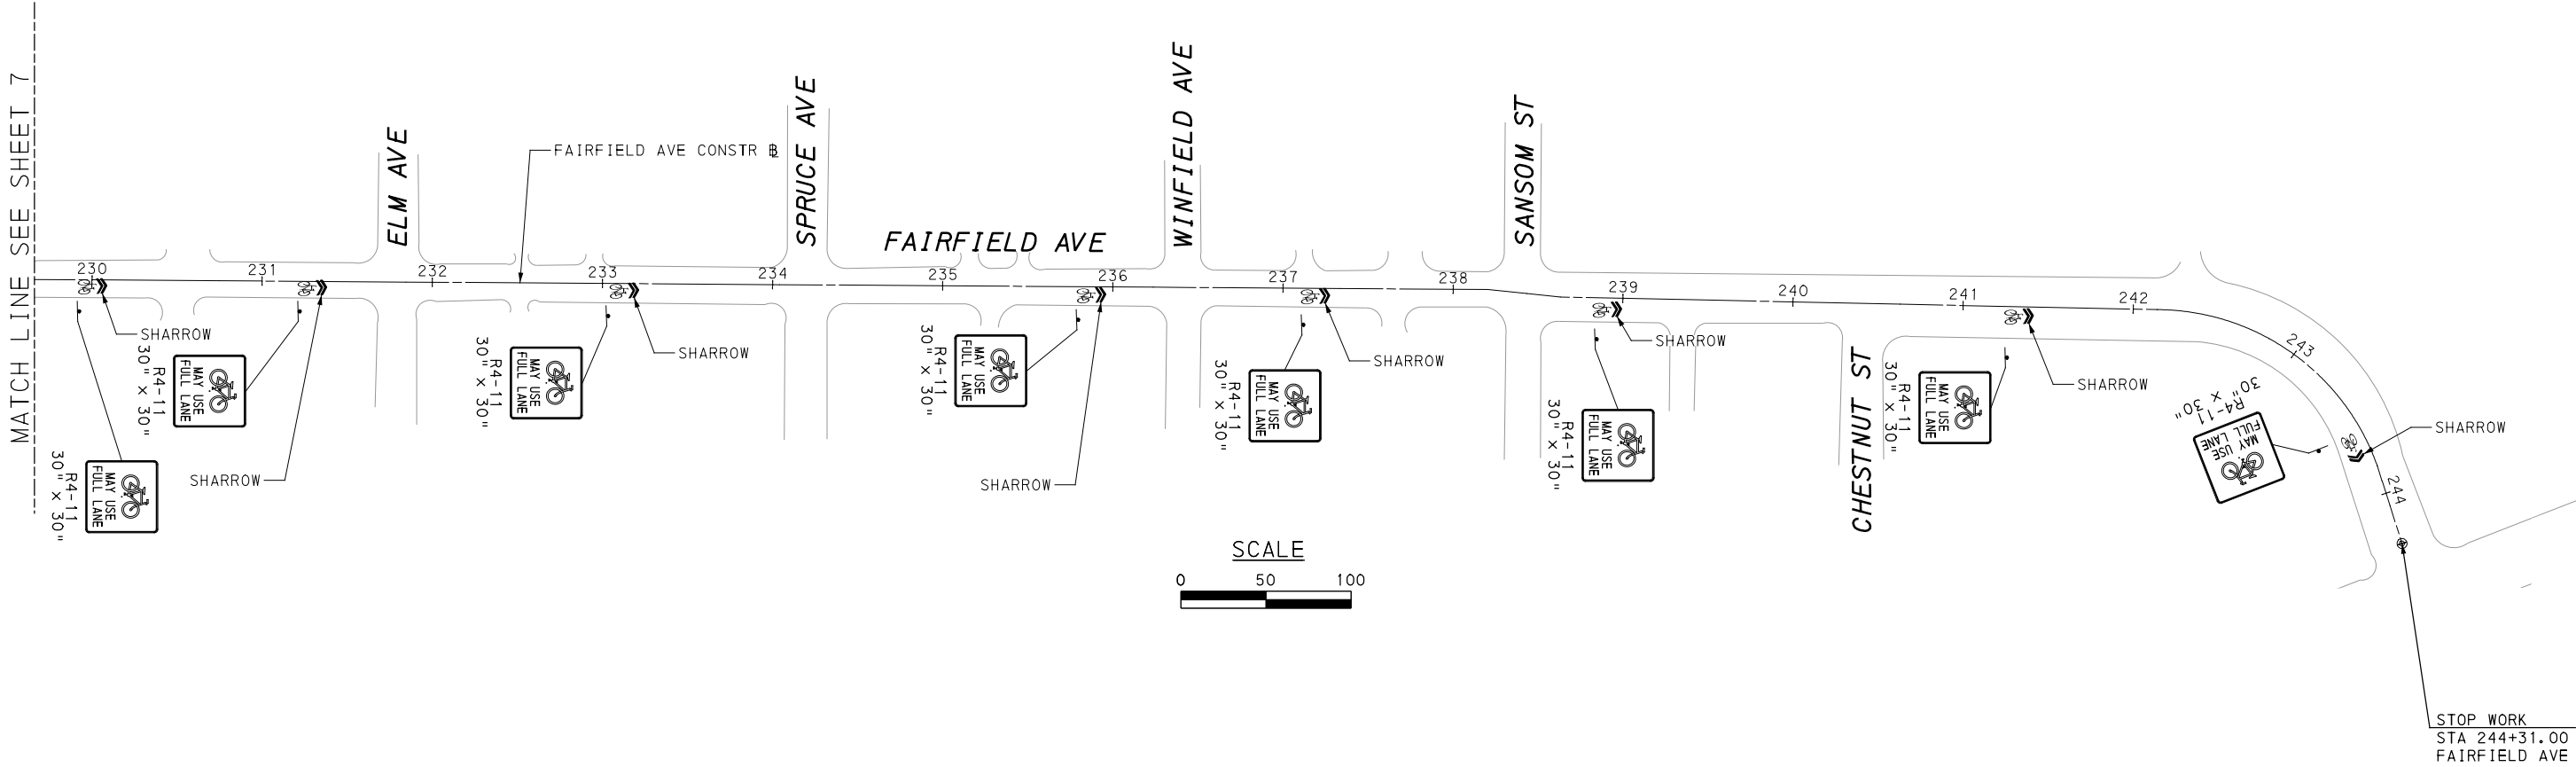

LEGEND

- W/4" - EXISTING 4" SOLID WHITE PAVEMENT MARKINGS
- DY/4" - EXISTING 4" DOUBLE YELLOW PAVEMENT MARKINGS
- W/4" - 4" SOLID WHITE PAVEMENT MARKINGS
- W/6" - 6" SOLID WHITE PAVEMENT MARKINGS
- W/24" - 24" SOLID WHITE PAVEMENT MARKINGS
- BW/6" - 6" BROKEN WHITE PAVEMENT MARKINGS
- SW/6" - 6" DOTTED WHITE PAVEMENT MARKINGS
- Y/4" - 4" SOLID YELLOW PAVEMENT MARKINGS
- DY/4" - 4" DOUBLE SOLID YELLOW PAVEMENT MARKINGS
- BY/4" - 4" ONE-WAY BARRIER YELLOW PAVEMENT MARKINGS
- SY/6" - 6" DOTTED YELLOW PAVEMENT MARKINGS

- EXISTING SIGN
- PROPOSED SIGN
- PROPOSED SHARED LANE MARKING

SIGNING & PAVEMENT MARKING PLAN